

# FLOOR PLAN NOTES

DO NOT SCALE DRAWINGS!! DIMENSIONS SHALL TAKE PRECEDENCE. VERIFY AND REPORT ANY AND ALL DISCREPANCIES TO THE ARCHITECT. 650.323.1900 PRIOR TO COMMENCING THE WORK.

VERIFY ALL DIMENSIONS WITH SETBACK REQUIREMENTS. SEE SHEET A1.0

ALL DIMENSIONS ARE GIVEN TO FACE OF STUD, FACE OF CONCRETE, OR FACE OF MASONRY WALLS UNLESS OTHERWISE NOTED.

CENTER ALL WINDOWS ON INSIDE WALLS UNLESS OTHERWISE NOTED OR DIMENSIONED.

SEE SITE PLAN SHEET A1.0 AND LANDSCAPE PLANS FOR FURTHER INFORMATION REGARDING TERRACES, STEPS, PORCHES, PATIOS, DECKS AND OTHER SITE DEVELOPMENT.

SEE STRUCTURAL DRAWINGS FOR LOCATION OF 2x6 STUD WALLS, SHEAR WALLS, POSTS, FRAMES, AND ALL OTHER STRUCTURAL MEMBERS.

ALL EXTERIOR WALLS TO BE 2x6 U.O.N. PLUMBING WALLS TO BE 2x6. ALL OTHERS TO BE 2x4.

CASED OPENING DIMENSIONS SHALL BE FINISHED DIMENSIONS.


PROVIDE GLASS DOORS AT ALL FIREPLACE OPENINGS.

PROVIDE 3" SOUND BATT @ ALL POWDER, BATHROOMS & BEDROOMS THROUGHOUT THE HOUSE.

AN APPROVED NUMBER OR ADDRESS SHALL BE PROVIDED FOR ALL NEW BUILDINGS IN SUCH A POSITION AS TO BE PLAINLY VISIBLE AND LEGIBLE FROM THE STREET FRONTING THE PROPERTY.

# WALL/SYMBOL LEGEND

- 2x FRAME WALL CONSTRUCTION, PROVIDE 5/8" GYP. BD. INTERIOR FINISH. SEE FINISH SCHEDULE, STRUCTURAL, AND SECTIONS FOR WATERPROOF, 5/8" TYPE 'X' GYP. BD. AND SHEAR WALL LOCATIONS. ALL EXTERIOR WALLS & PLUMBING WALLS TO BE 2x6.
- FIRE BRICK
- FACE BRICK
- 4" OR 6" CMU
- POURED IN PLACE RETAINING WALL
- LINE OF WALL, BEAM, OR SOFFIT ABOVE
- POLE WITH SHELF ABOVE
- REVISION MARK - NUMBER
- DOOR TYPE - NUMBER
- WINDOW TYPE - LETTER
- INTERIOR ELEVATION TAG - NUMBER/SHEET
- EXTERIOR ELEVATION TAG - NUMBER/SHEET
- DETAIL MARK - NUMBER/SHEET
- BUILDING SECTION MARK - LETTER/SHEET
- 100.00' TOP OF SUBFLOOR (ELEVATION)

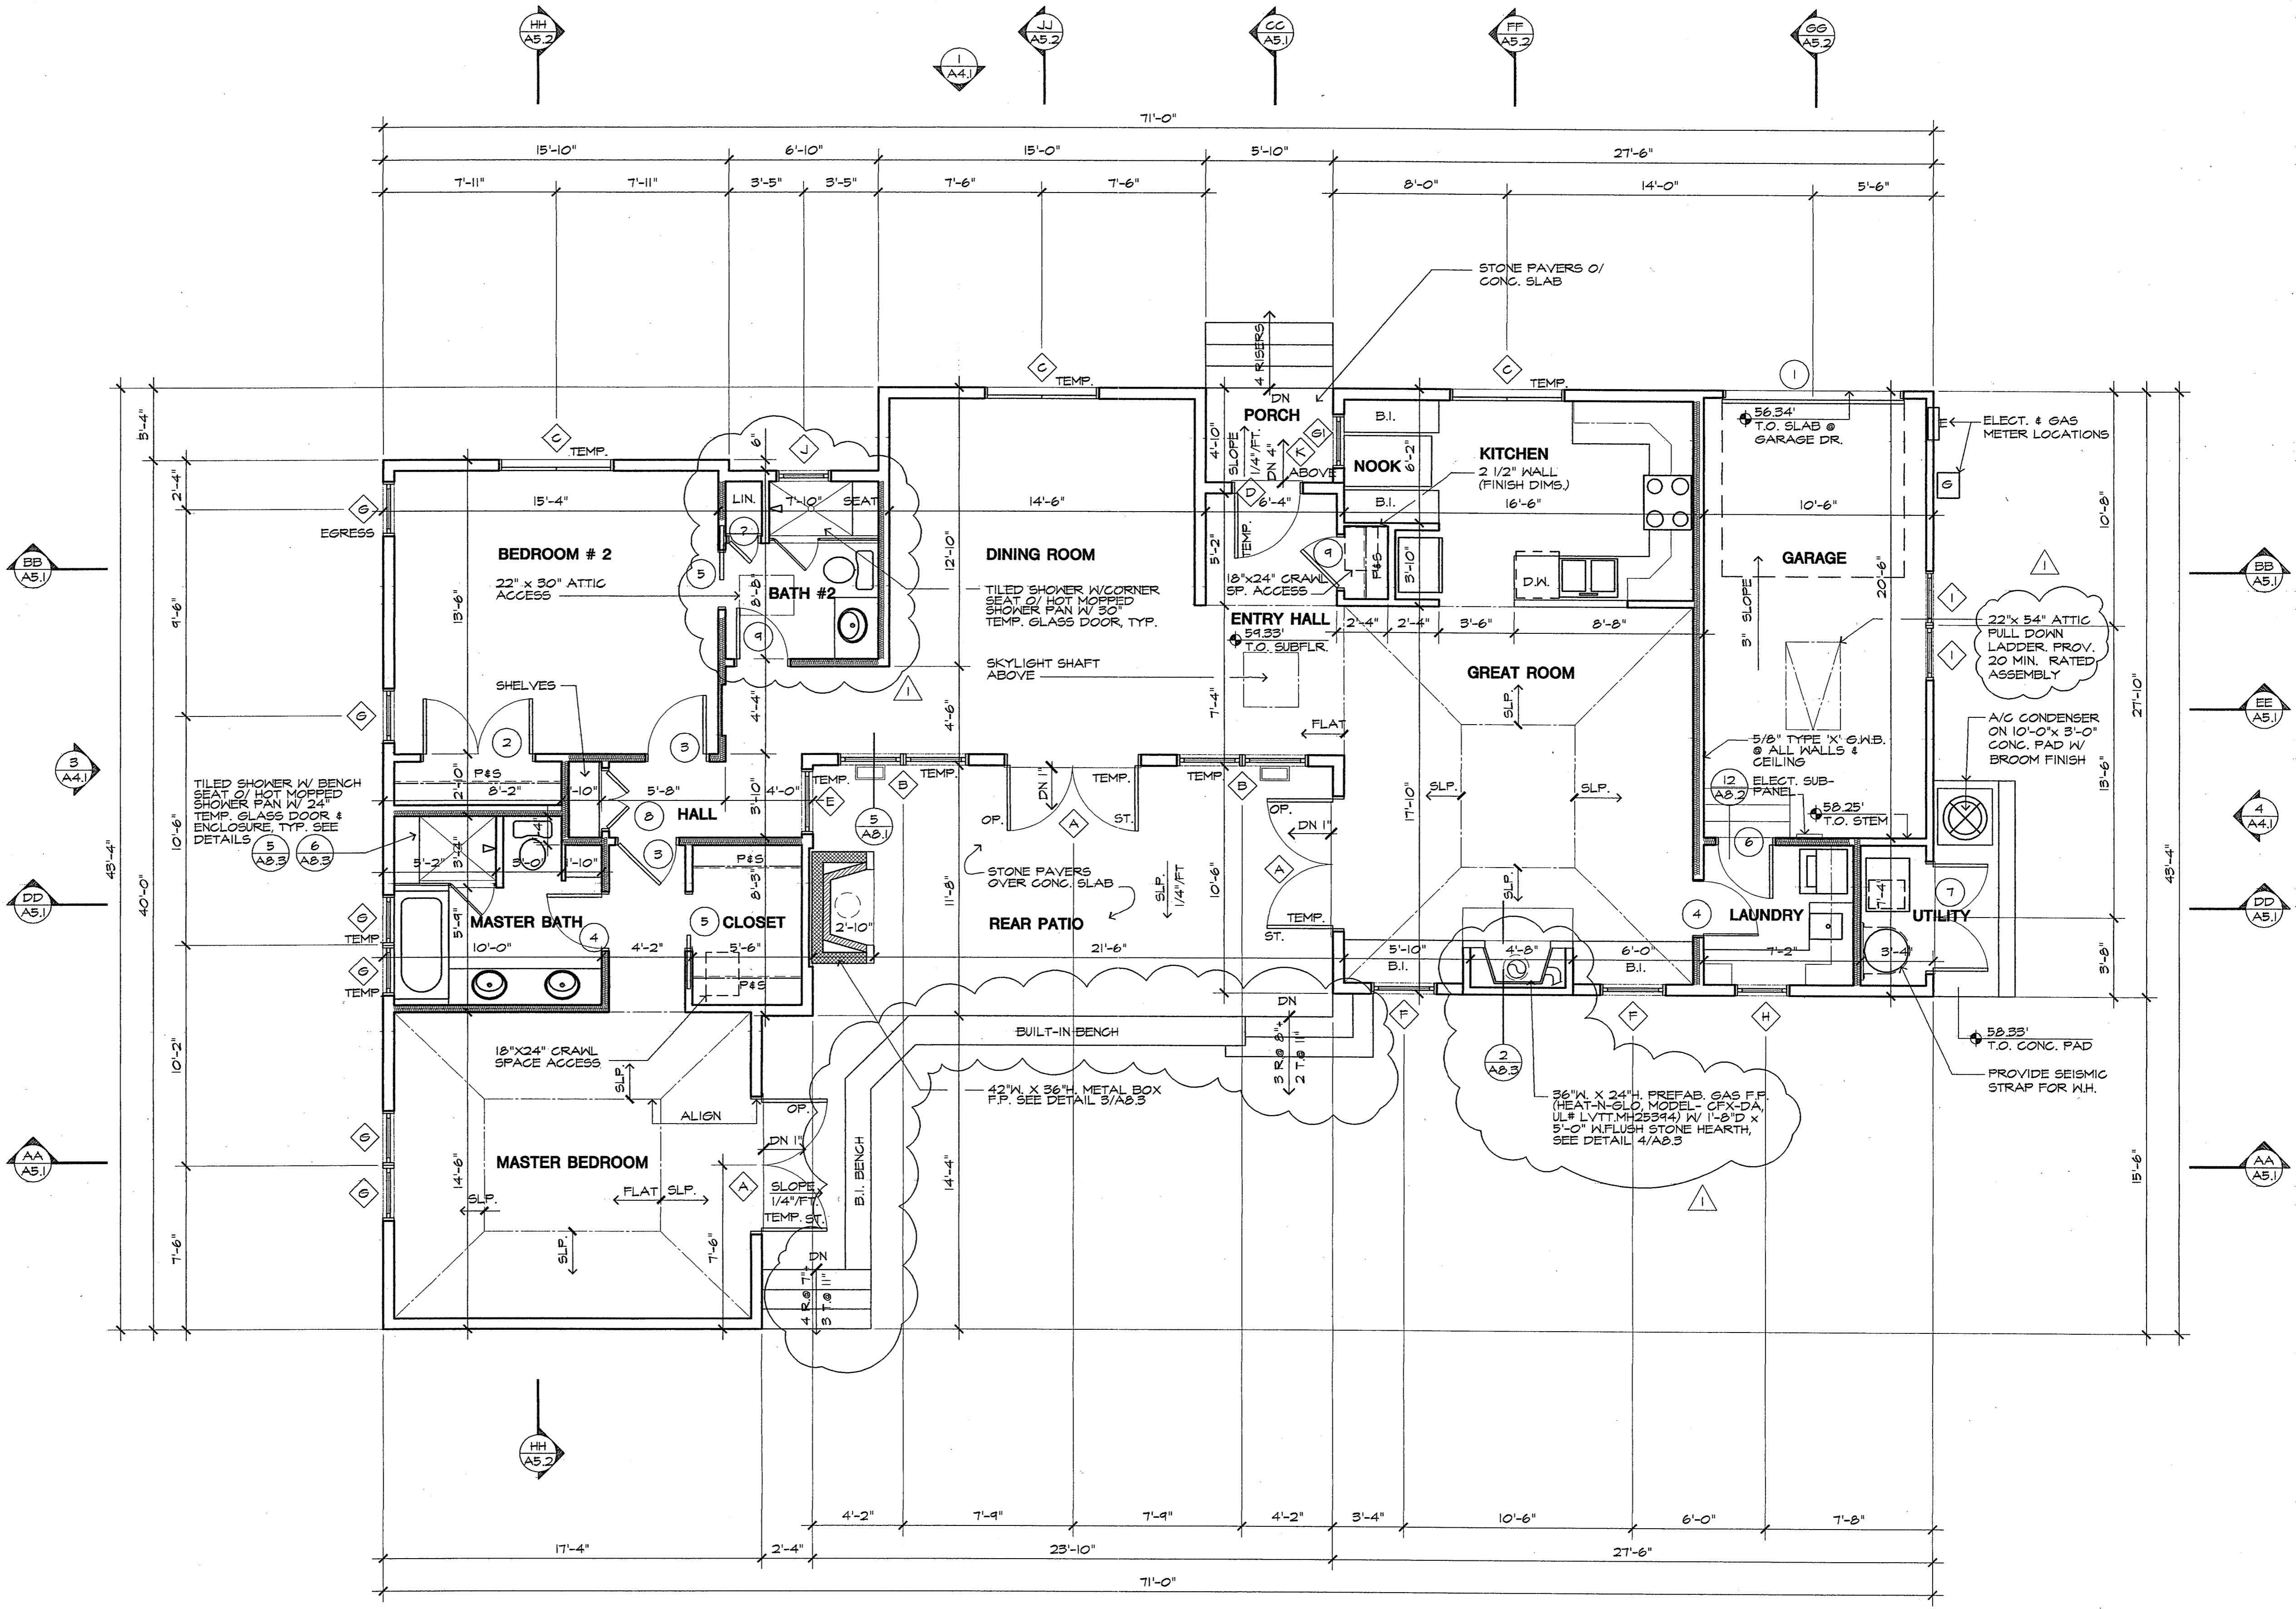


FLOOR PLAN

REVISIONS	BY
1 PLAN CHK 11/05/01	AJ

COPYRIGHT Pacific Peninsula Architecture, Inc. (PPA) is the owner of all right title, and interest including copyright rights in and to this drawing or architectural work embodied herein. Any reproduction of this drawing or architectural work without the express written consent of PPA is expressly prohibited without the written consent of the buyer. No part of this drawing or architectural work shall be used for any other project without the express written consent of PPA.

**PACIFIC PENINSULA ARCHITECTURE, inc.**  
 718 OAK GROVE AVENUE MENLO PARK, CA 94025  
 650.323.1900 FAX 650.323.0525 NET: www.pppa.com

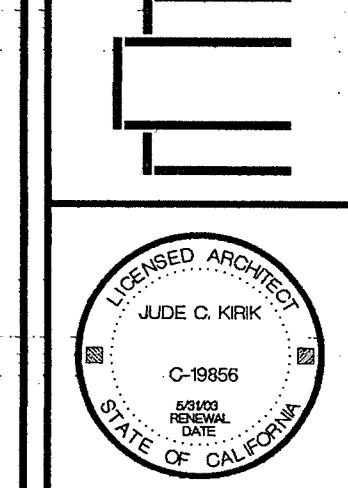

**PPG/MAHER RESIDENCE**  
 102 MIDDLEFIELD ROAD  
 PALO ALTO, CALIFORNIA

Date	08/17/01
Scale	1/4"=1'-0"
Drawn	AJ
Job	2023
Sheet	A2.1

